


FILE NAME: T5 Steel Jamb Install Masony Stud DETAIL: Installation for T5 Steel Jamb into a Masonry Wall

DATE CREATED: 18/05/16 REVISION #: DATE REVISED: SCALE: 1:20 DRAWN BY: SN



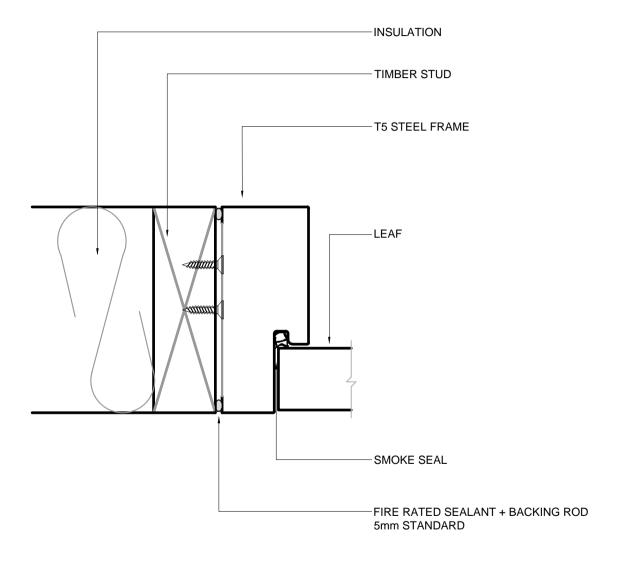

FILE NAME: T5 Steel Jamb Install Timber Stud DETAIL: Installation for T5 Steel Jamb into a Timber Wall

DATE CREATED: 18/05/16 REVISION #: DATE REVISED: SCALE: 1:20 DRAWN BY: SN

