


FILE NAME : T6 Steel Jamb Install Masony Stud DETAIL : Installation for T6 Steel Jamb into a Masonry Wall

DATE CREATED: 18/05/16 REVISION #: DATE REVISED: SCALE: 1:20 DRAWN BY: SN



PO Box 12709, Penrose 1642 Ph: 09 579 8895 Fax: 09 579 2933

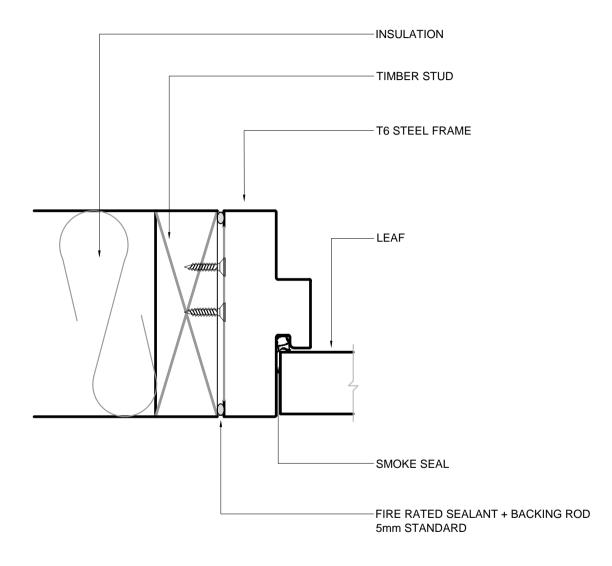

FILE NAME: T6 Steel Jamb Install Timber Stud DETAIL: Installation for T6 Steel Jamb into a Timber Wall

DATE CREATED: 18/05/16 DATE REVISED : SCALE: 1:20 DRAWN BY: SN REVISION #:

